




three inches = one foot
one and one half inches = one foot
one inch = one foot
three quarters inch = one foot
one half inch = one foot
three eighths inch = one foot
one quarter inch = one foot
one eighth inch = one foot

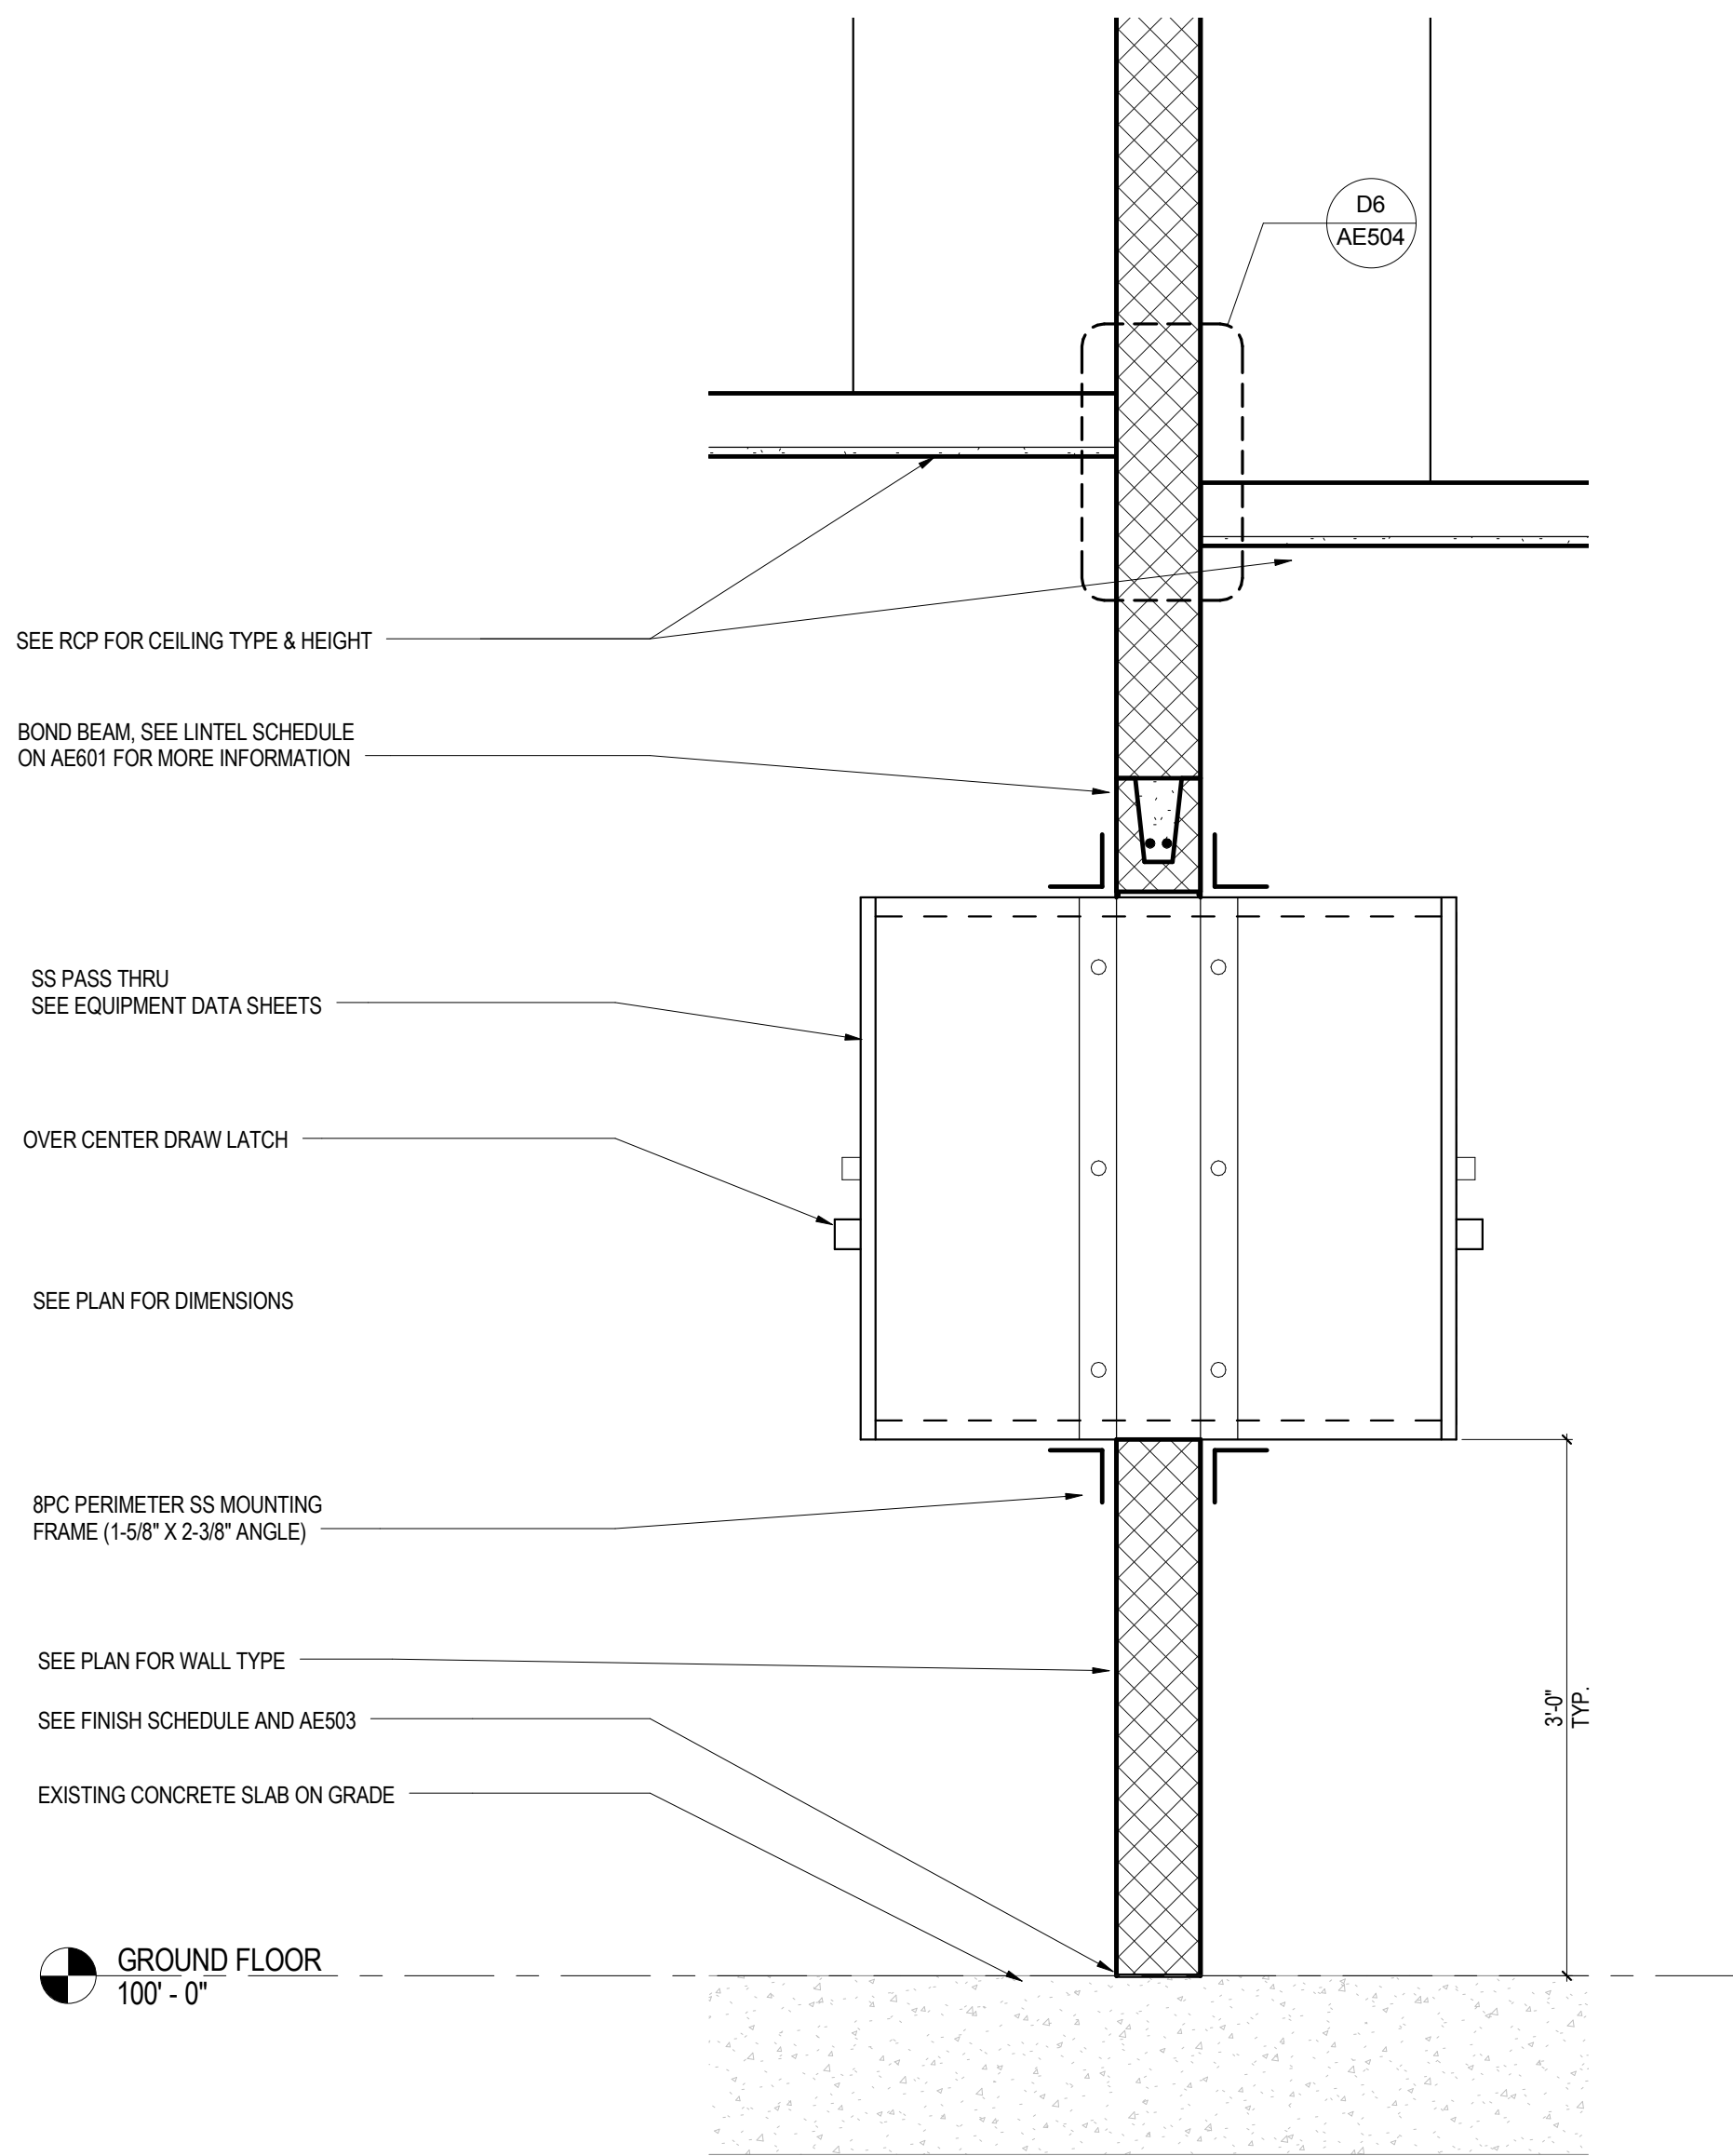


D1 SECTION AT PASS THRU CABINET
1" = 1'-0"

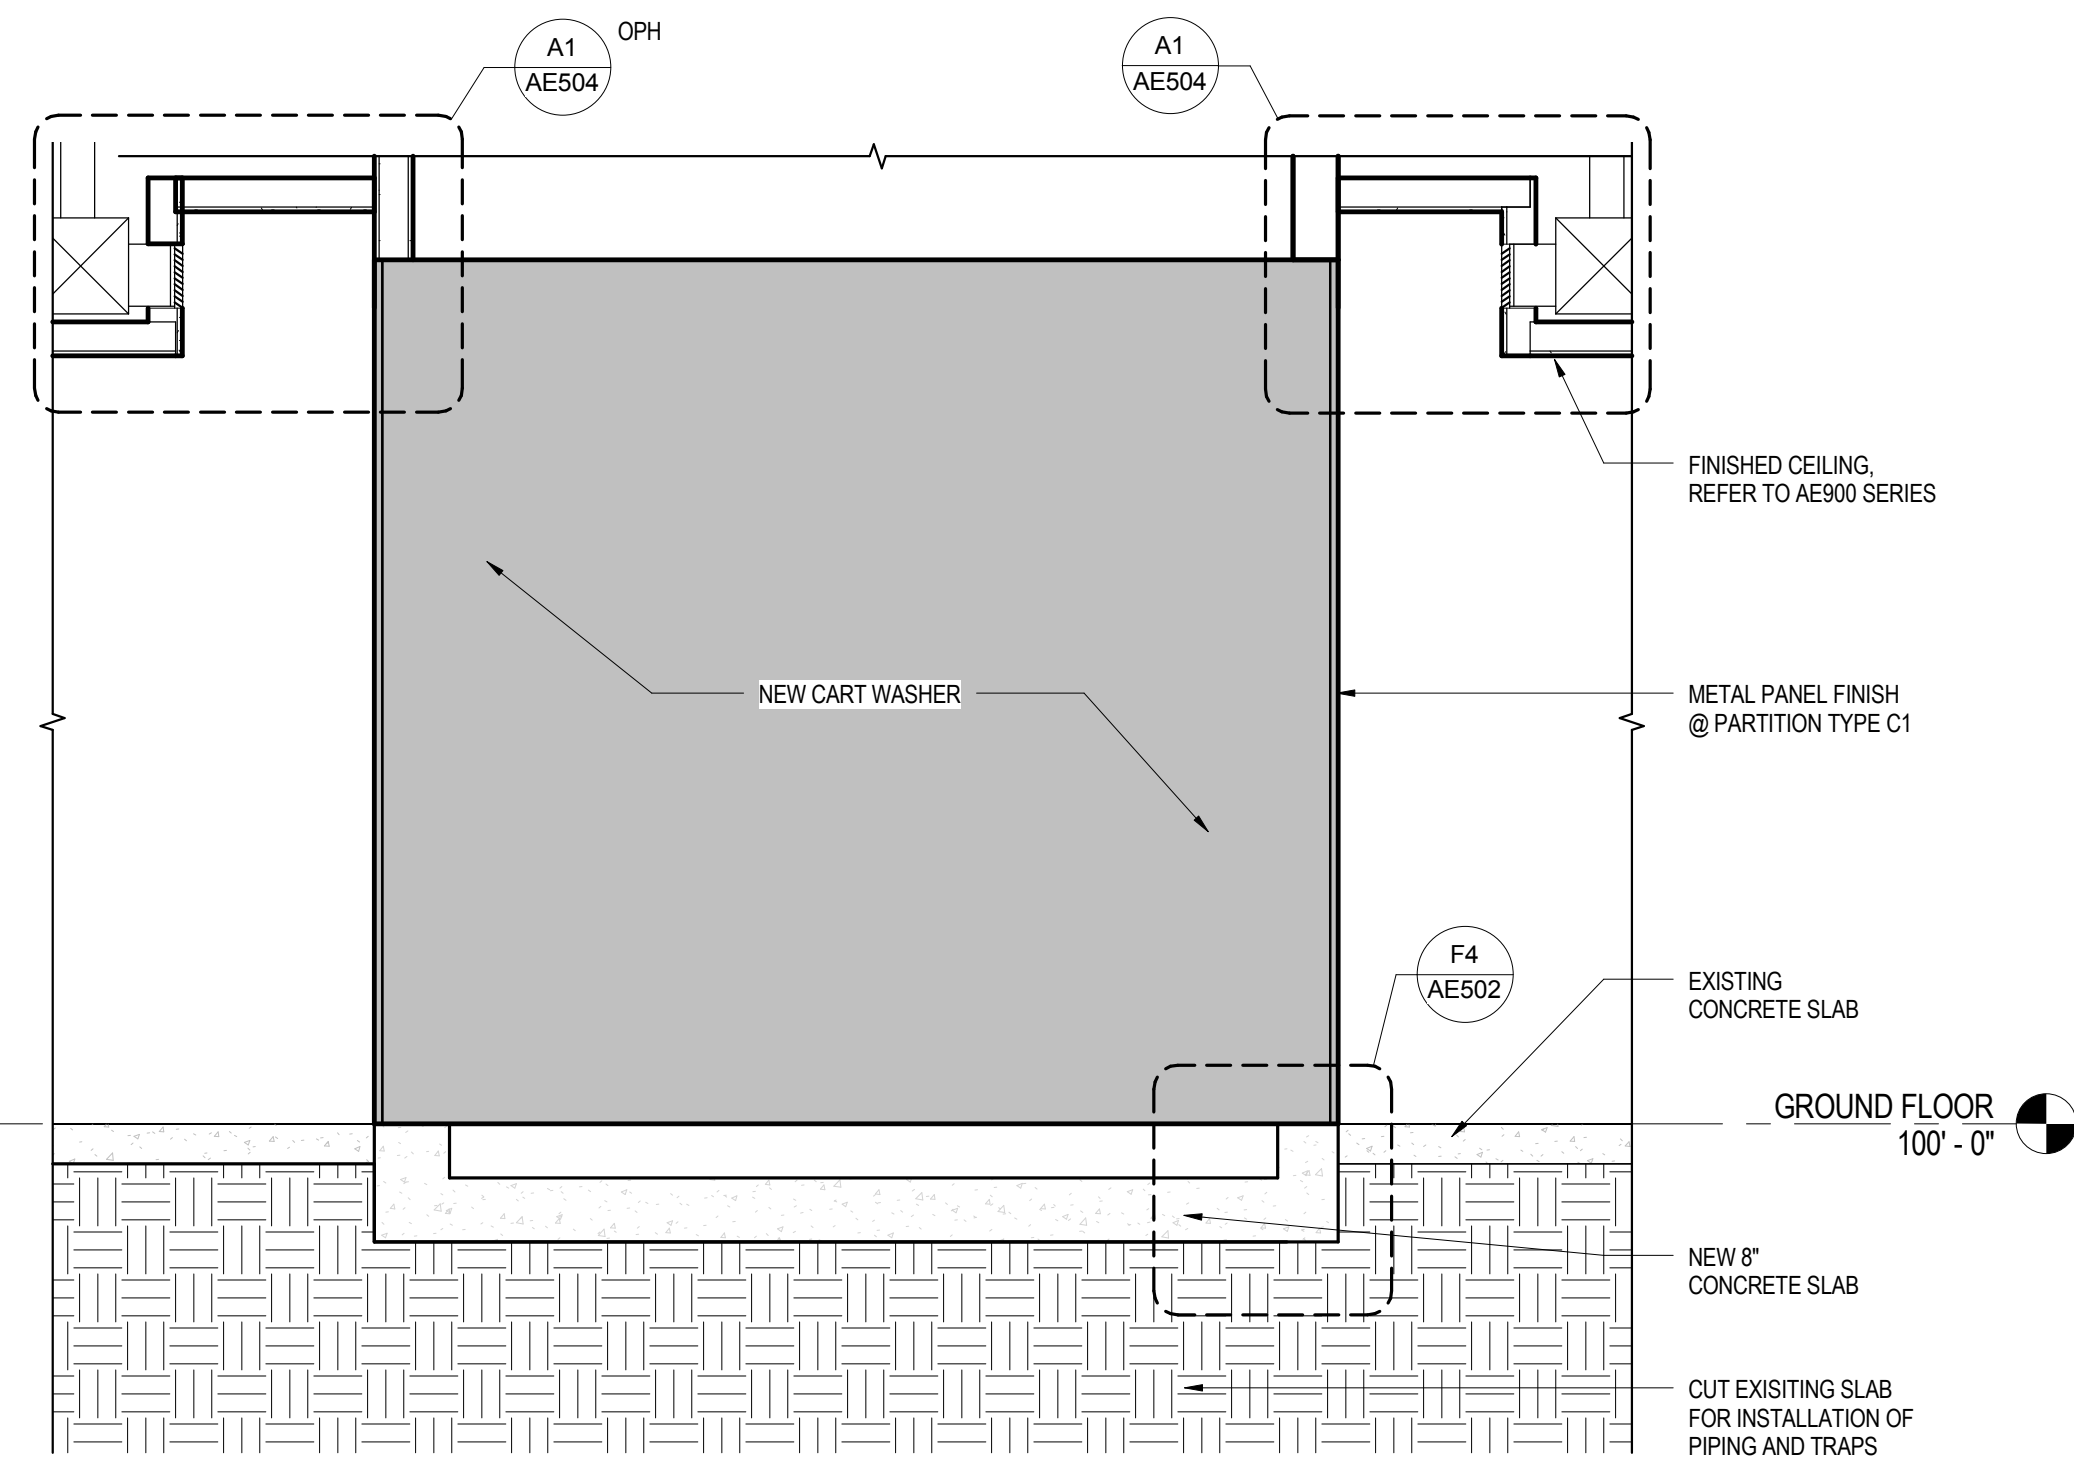


F1 SECTION DETAIL @ CART WASHER PIT
1/2" = 1'-0"

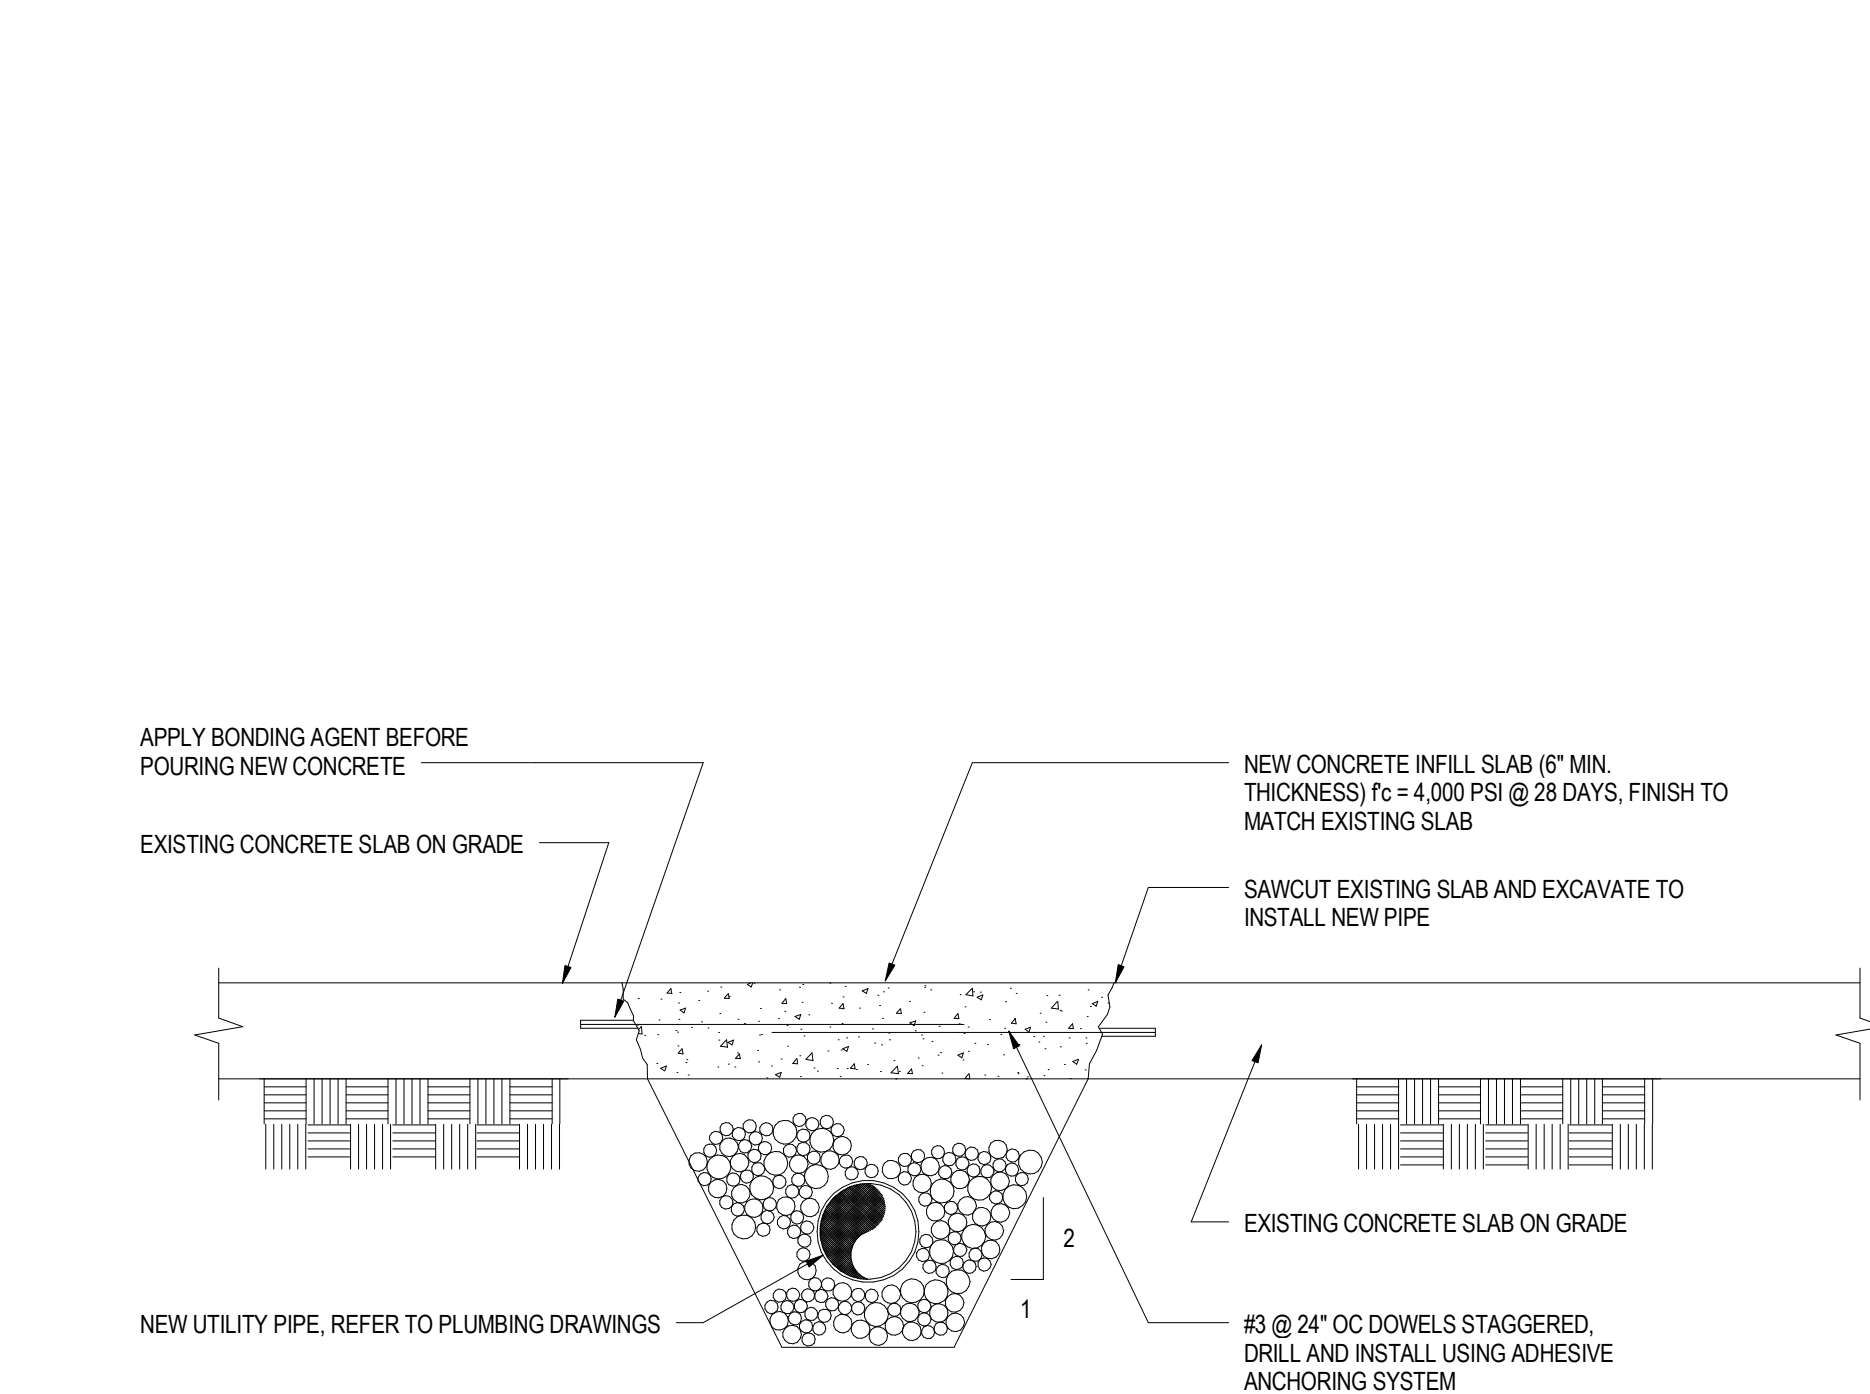


B4 UNDERSLAB PIPING DETAIL
1" = 1'-0"

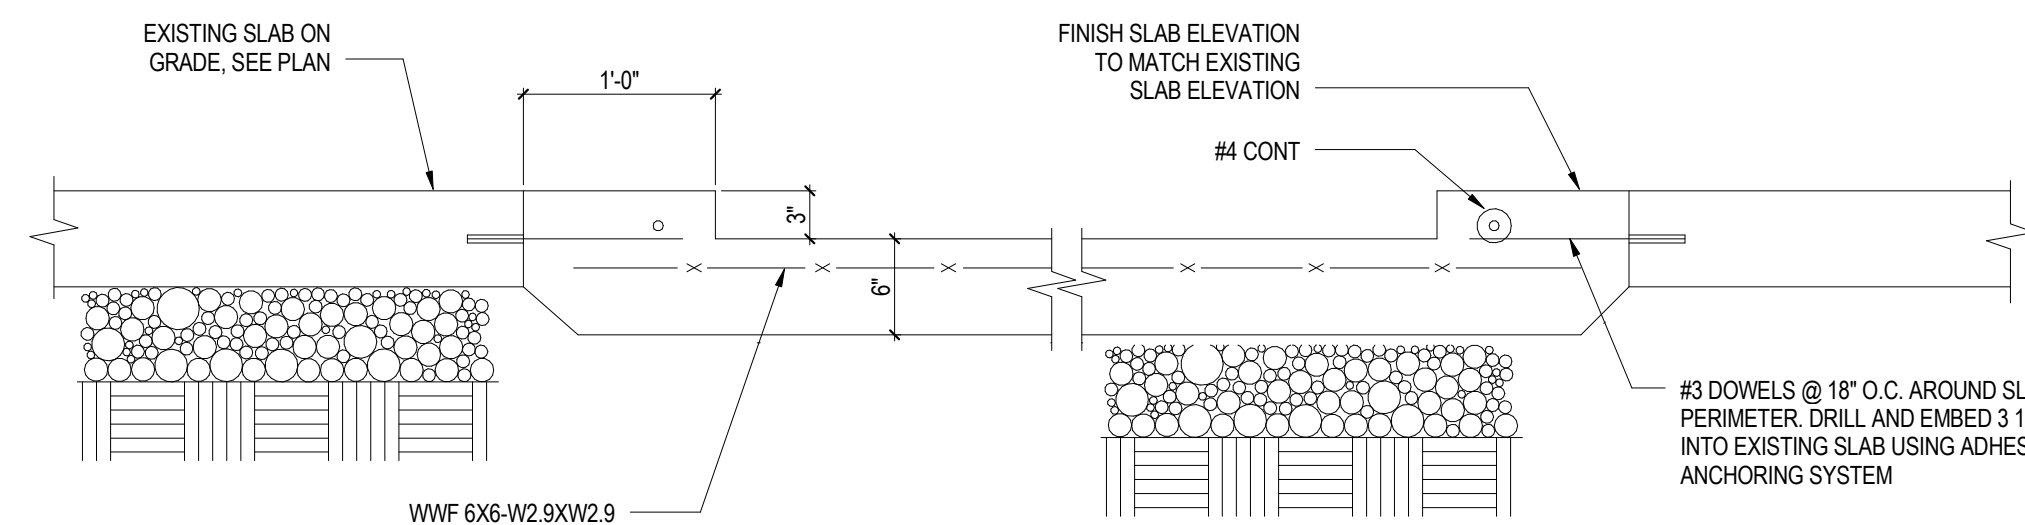


D4 SLAB DEPRESSION DETAIL
1" = 1'-0"

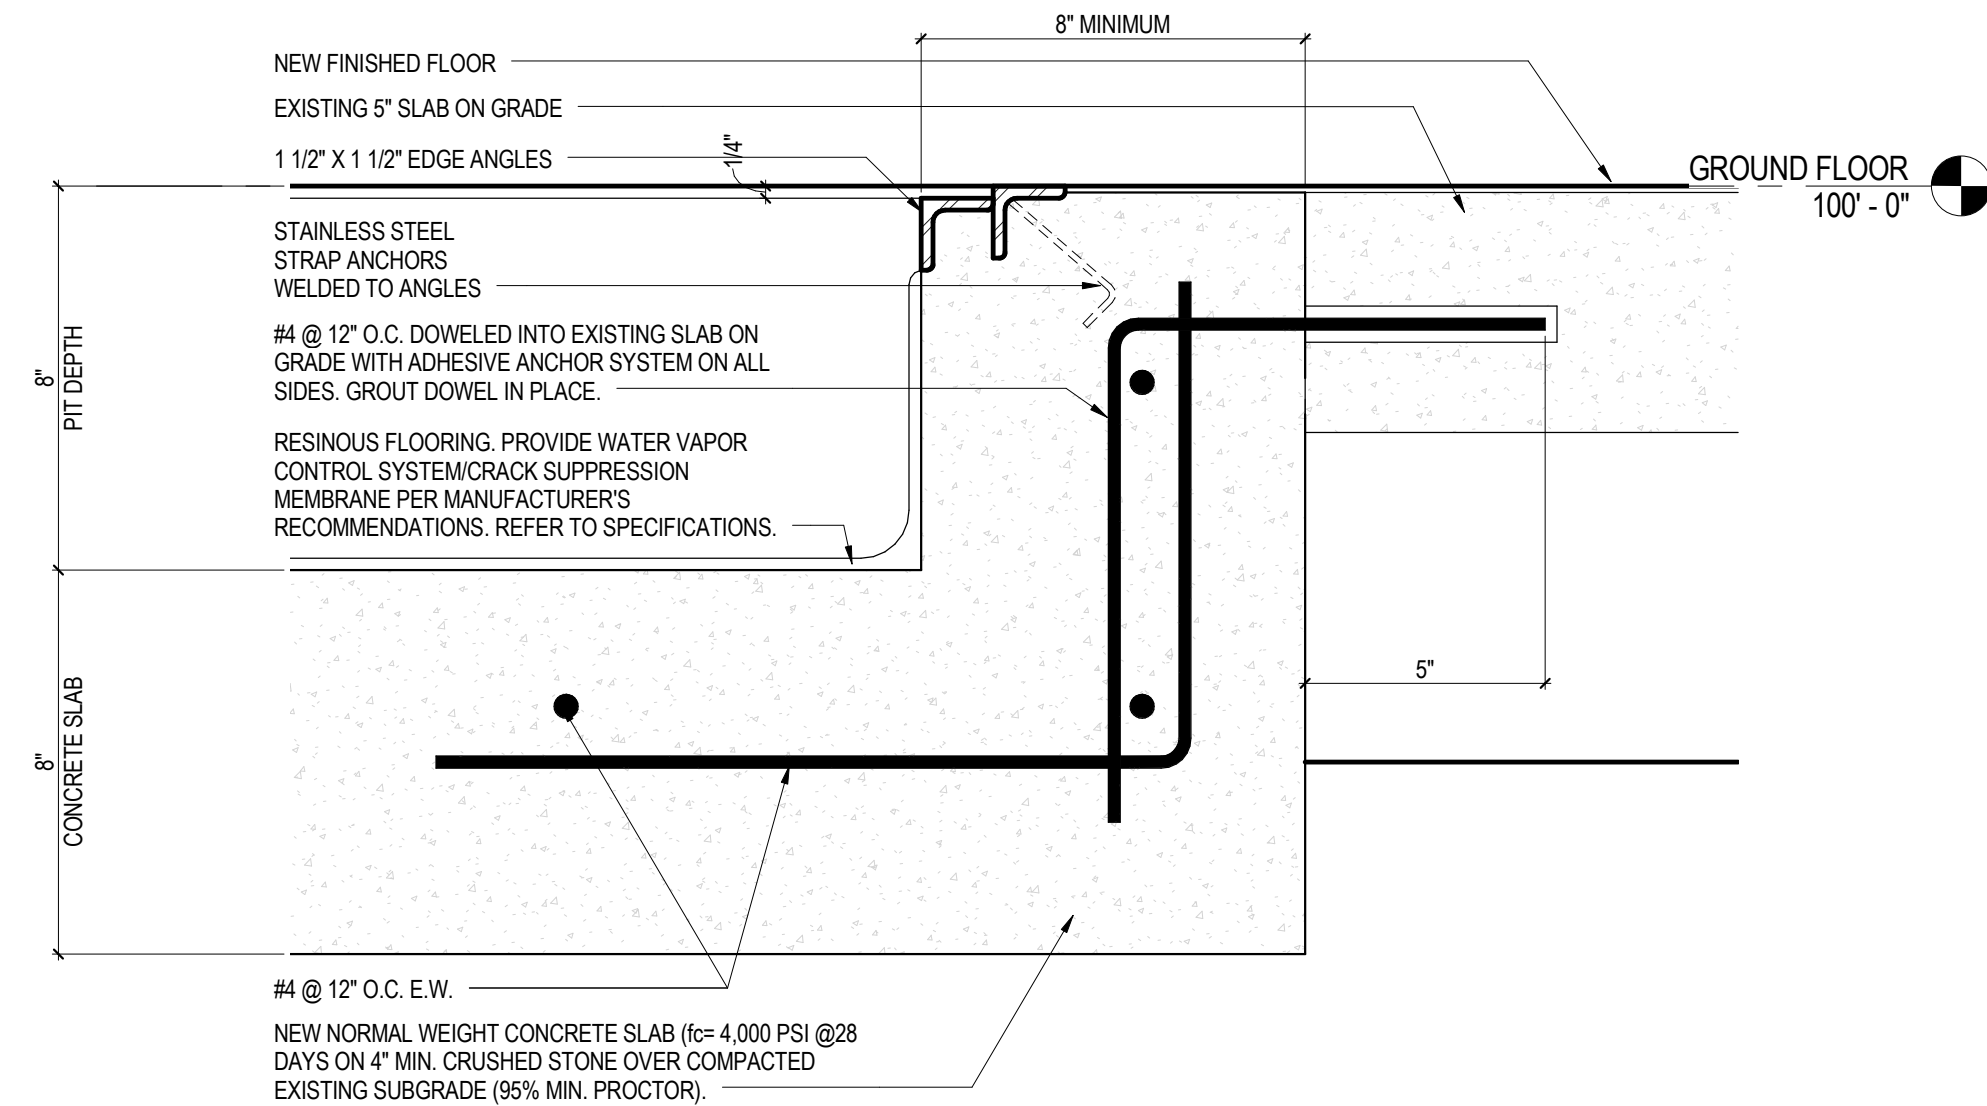


F4 SECTION DETAIL @ STERILIZER PIT
3" = 1'-0"

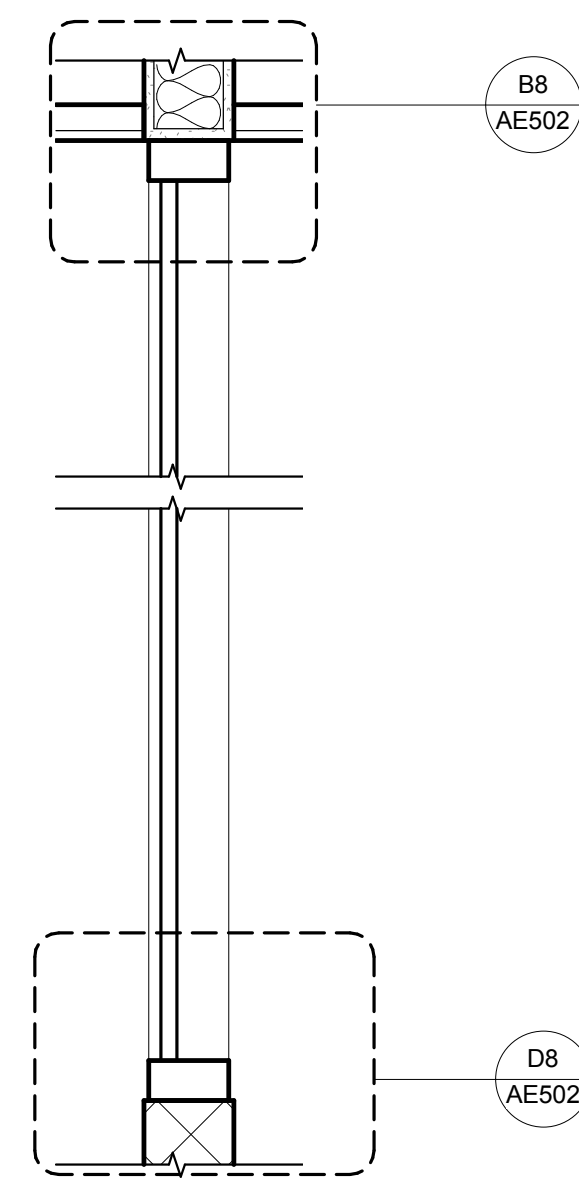


D7 SECTION @ STOREFRONT
1" = 1'-0"

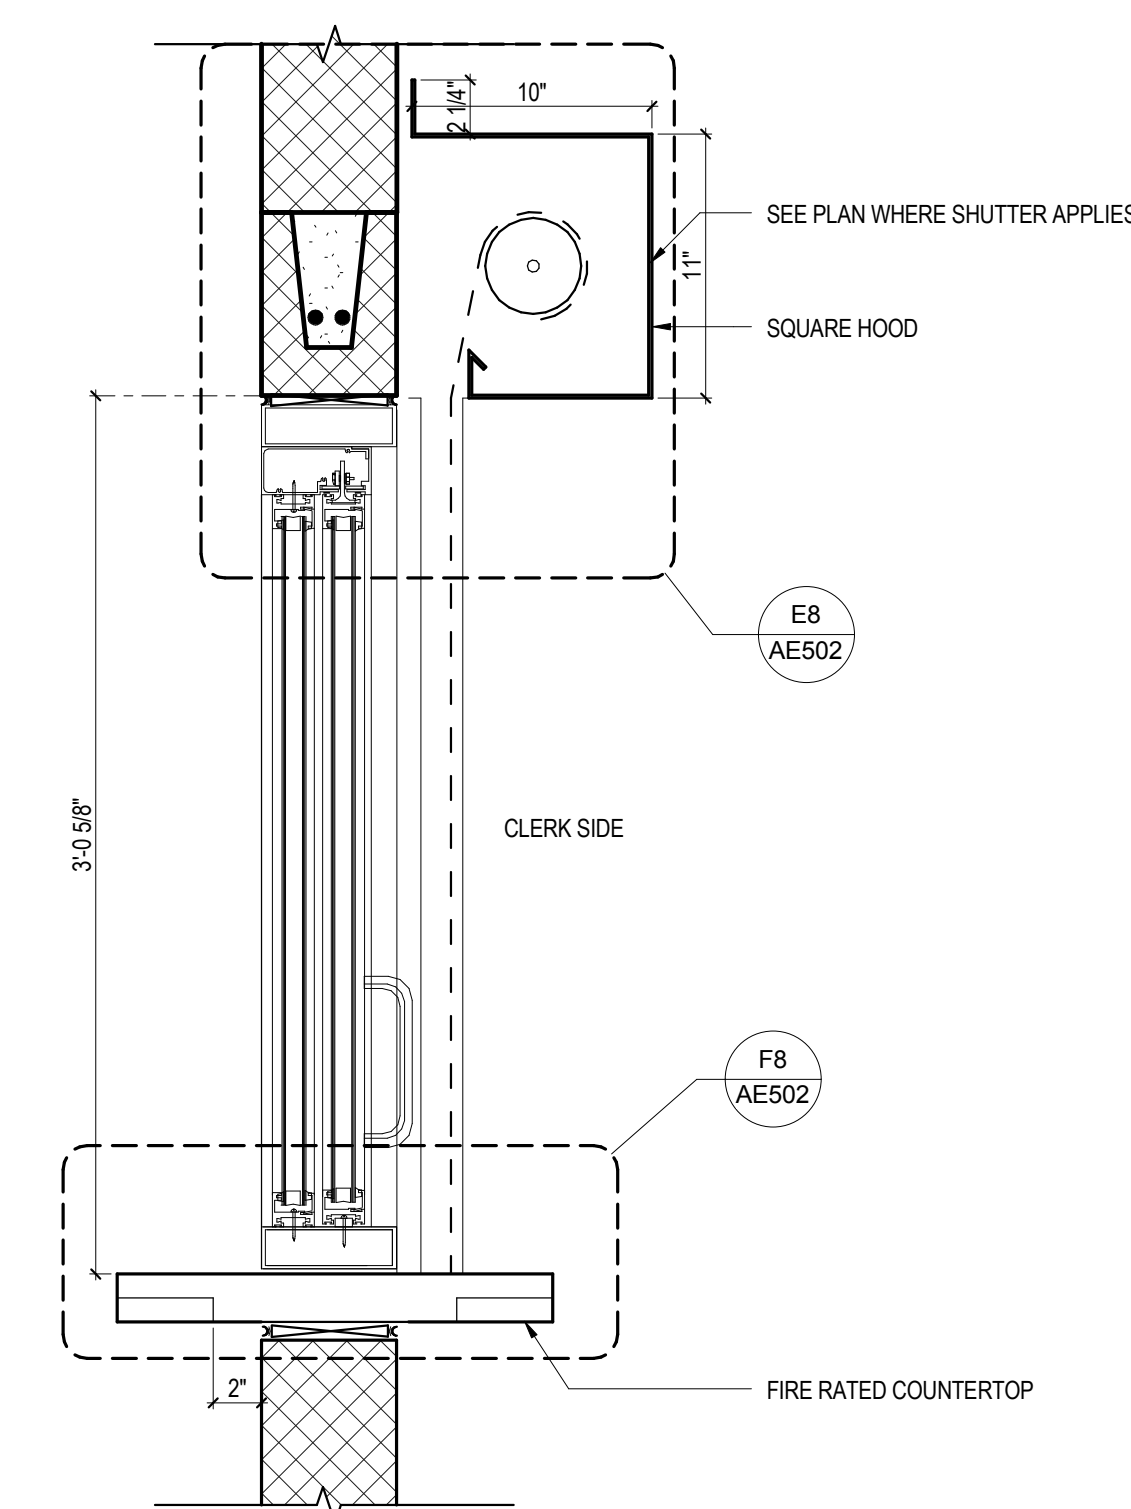


F7 SECTION @ SLIDING WINDOW
1 1/2" = 1'-0"

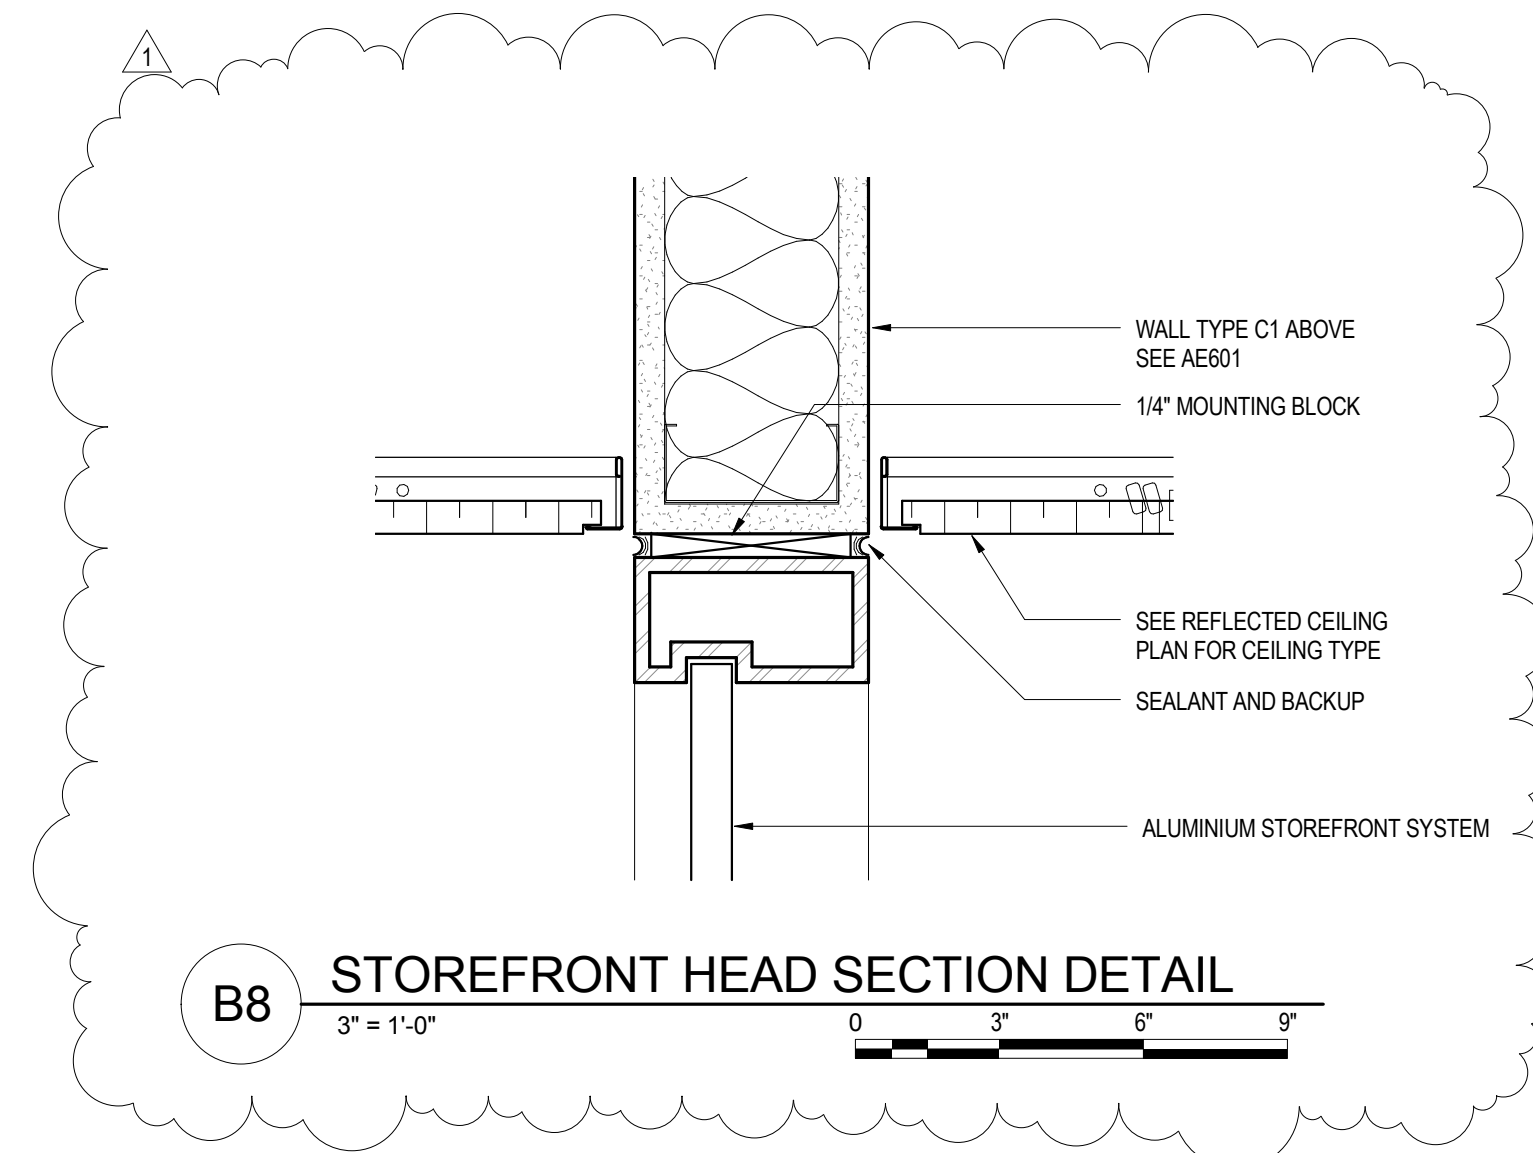


B8 STOREFRONT HEAD SECTION DETAIL
3" = 1'-0"

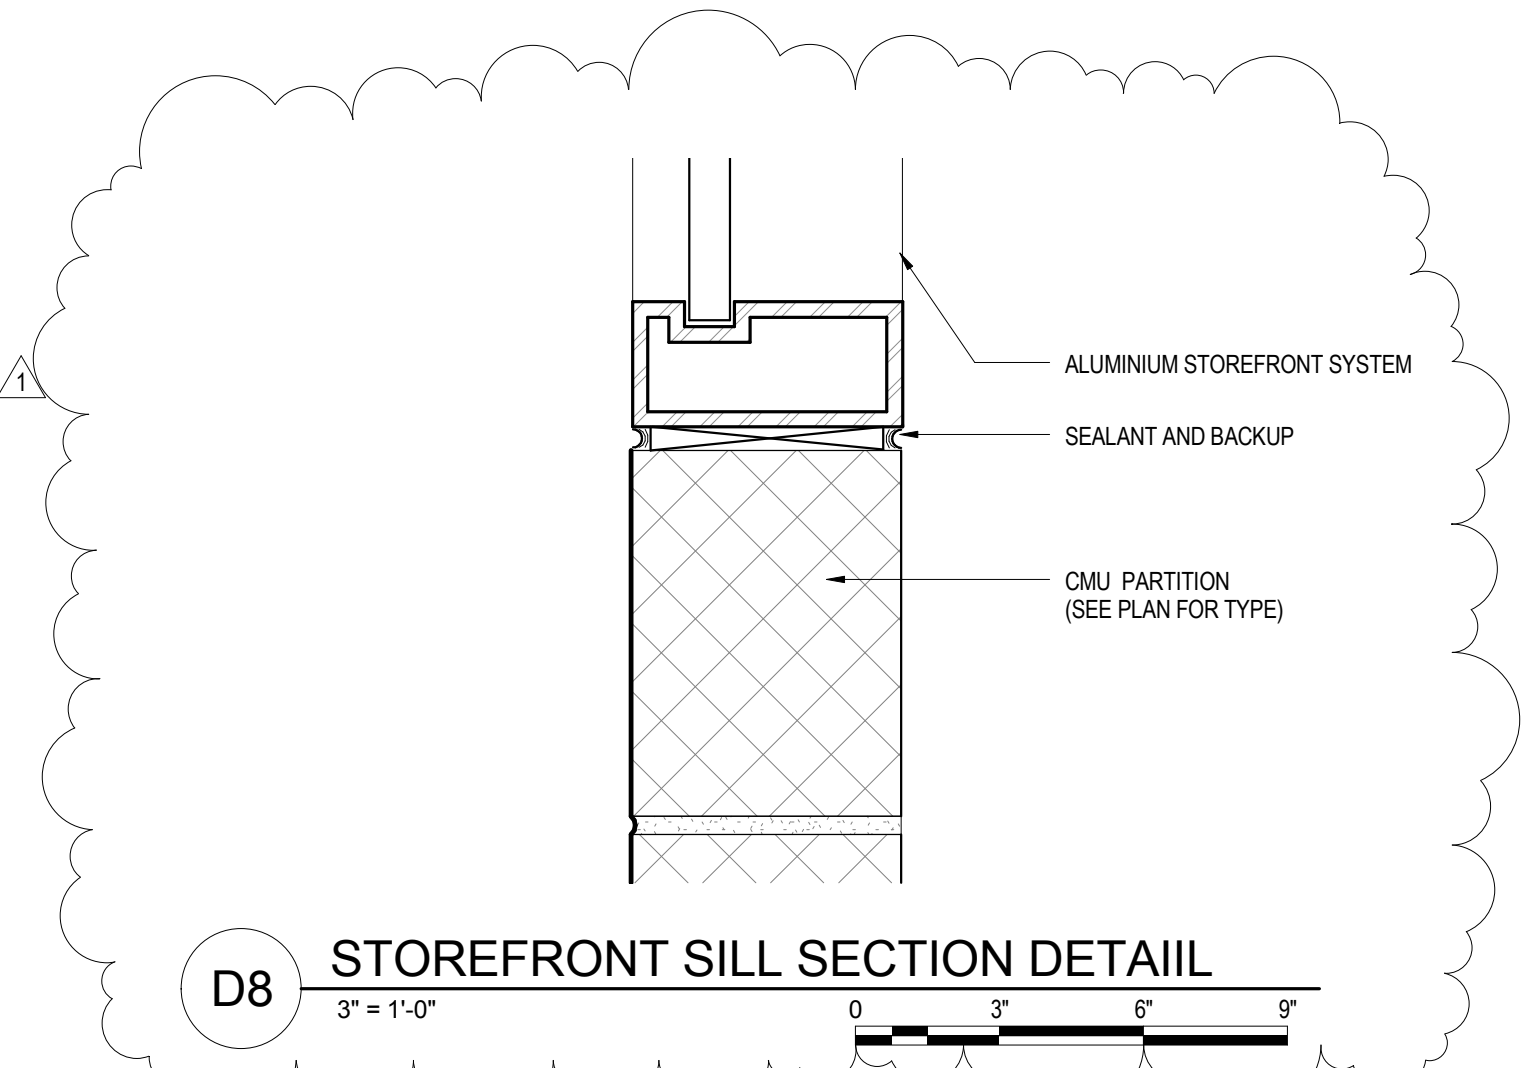

D8 STOREFRONT SILL SECTION DETAIL
3" = 1'-0"

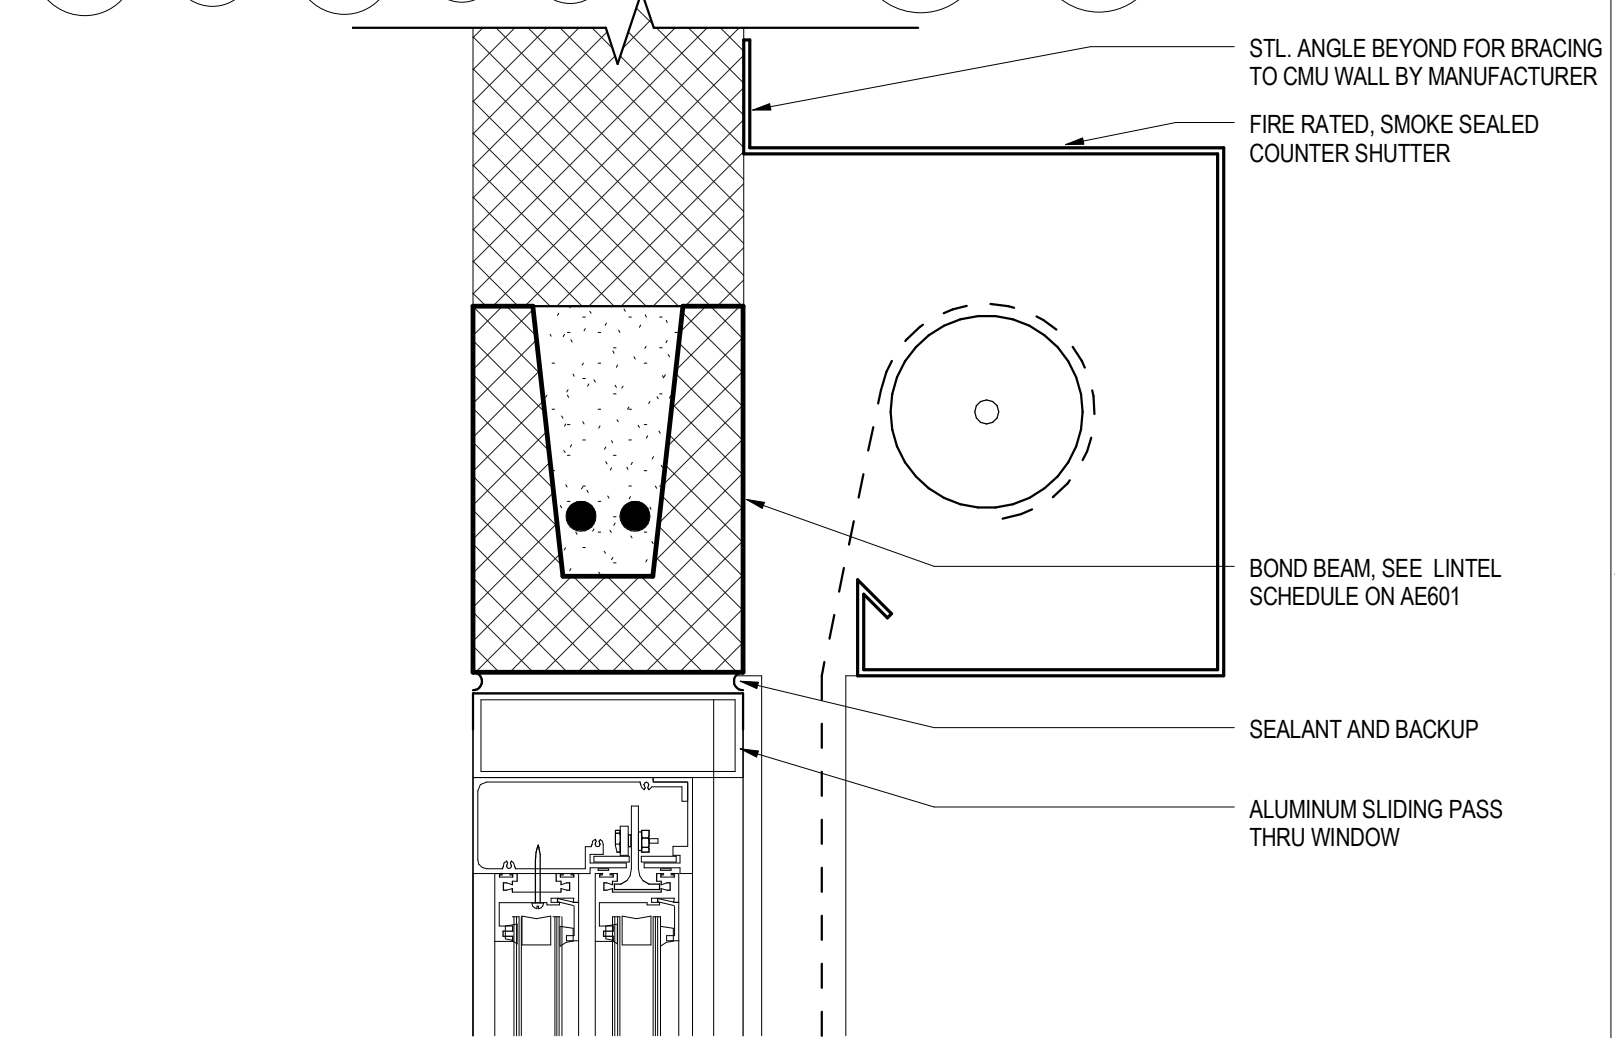

E8 SLIDING WINDOW HEAD SECTION DETAIL
3" = 1'-0"

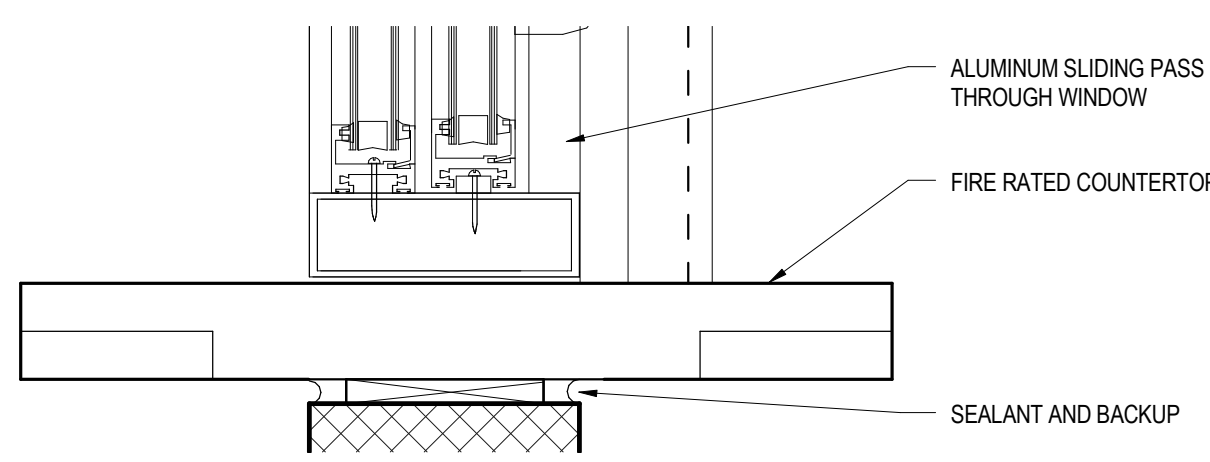

F8 SLIDING WINDOW SILL SECTION DETAIL
3" = 1'-0"

NO.	ADDENDUM 1 ISSUE FOR CONSTRUCTION	DATE
1	ADDENDUM 1 ISSUE FOR CONSTRUCTION	02/13/2015
NO.	REVISIONS	07/25/2014
NO.	REVISIONS	DATE

CONSULTANTS:

WARNING: This warning is required to be included on this document under New York State Education Law, Article 145, Section 7209, Sub-Paragraph 2. It is a violation of the aforementioned law for any person, unless acting under the direction of a licensed professional engineer or land surveyor, to alter any portion of the design set forth on this document. If any item of the design set forth in this document is altered, the altering engineer or land surveyor shall affix to the item his/her seal and the notation "altered by" followed by her/his signature and the date of such alteration and a specific description of the alteration.

ARCHITECT/ENGINEERS:

HDR
Henningson, Durham & Richardson, Architecture and Engineering, P.C.
500 Seventh Ave, 11th Floor, New York, NY 10018 - 212-904-1212

Drawing Title

DETAILS

Approved: Project Director

Project Title

VA NY HARBOR HEALTHCARE SYSTEM
MANHATTAN CAMPUS GROUND FLOOR PHASE 1B
STERILE PROCESSING SUITE

Location
423 E 23RD STREET, NEW YORK, NY 10010

Date
02/18/2014

Checked
BC

Drawn
PT/LT

Project Number

219359

Building Number
6

Drawing Number

AE502

Office of
Construction
and Facilities
Management

VA

U.S. Department
of Veterans Affairs